


Copyright © ESS Group, Inc. 2016
DATE: Feb 16, 2018 - 6:34PM
FILENAME: J:\C625-000 Warners Pond Dredge\DWG\C625-000 Warners Pond CONCEPT.dwg

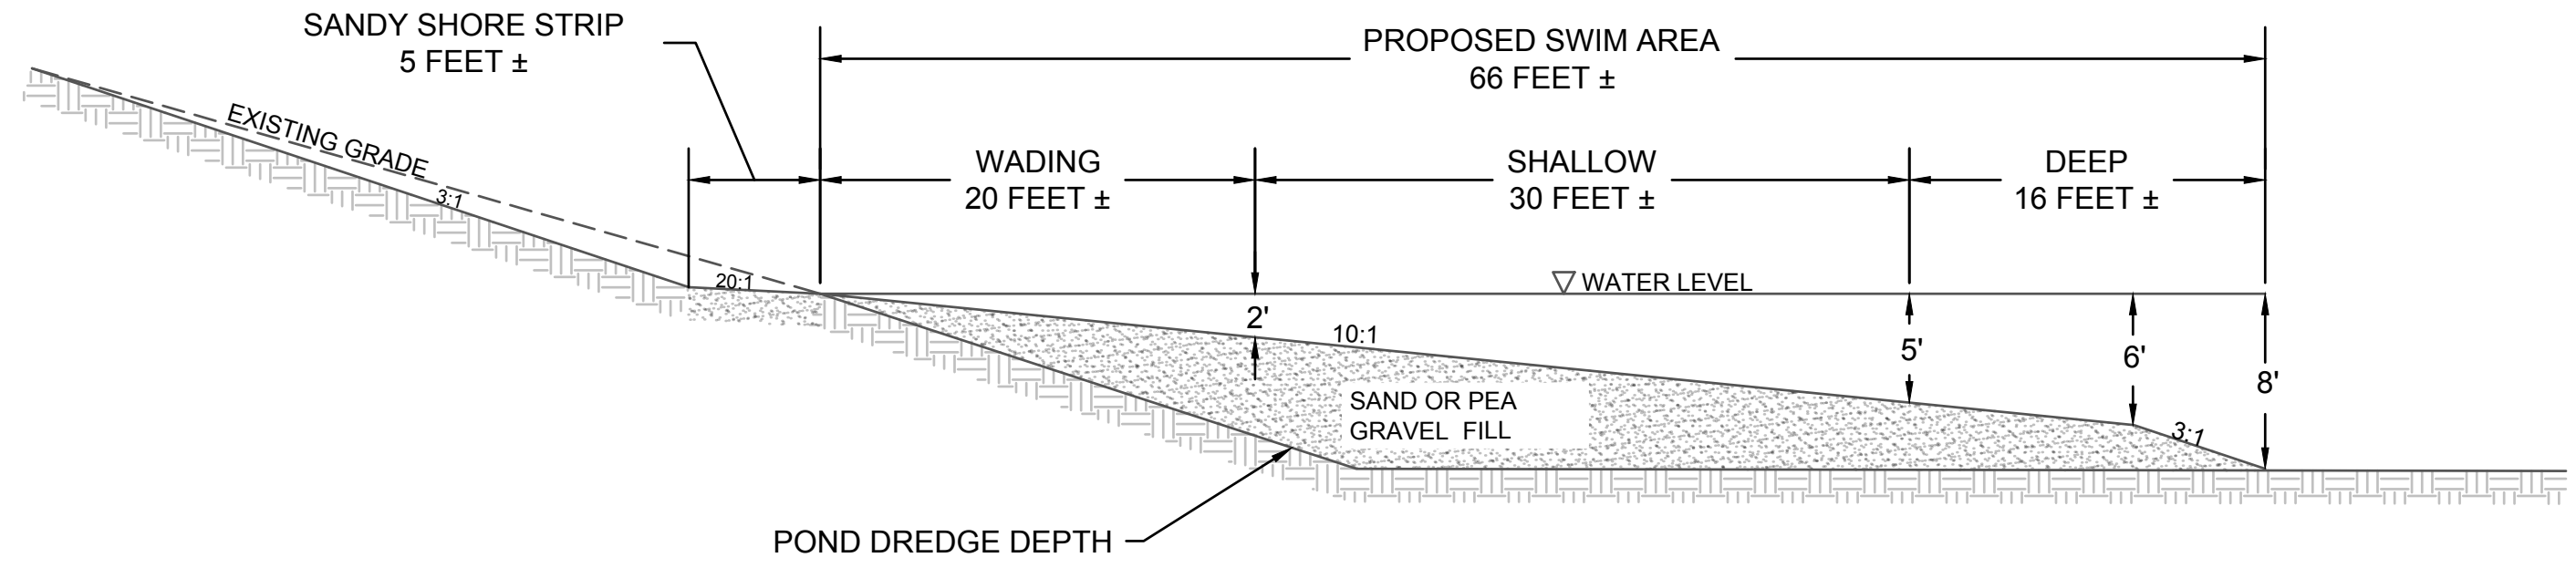

TOWN OF CONCORD
WARNERS POND
NTS
0 NTS

NORTH BEACH CONCEPT 1
A-A' TYPICAL BEACH PROFILE

Figure 2